



FORUM NORTH • PRIVATE BAG 9023, WHANGAREI, NEW ZEALAND. TELEPHONE 09 438 4879, FAX 09 438 7632

Issue Document

CODE COMPLIANCE CERTIFICATE No:14862

*Section 43(3), Building Act 1991*Issued: 07/02/1996
Building Consent No: 14862**Applicant**WILLIAM HUGH GERAGHTY
PO BOX 82
WAIPU

Doc Id 256167

AgentSKYLINE GARAGES
PO Box 11018
WHANGAREI**Site Information**PROPERTY ID: 10049
ASSESSMENT NO: 00390/105.01
STREET ADDRESS: CONNELL RD, R D 2, WAIPU
LEGAL DESCRIPT: LOT 1 DP 82945 BLK XIV RUAKAKA SD**Project Information**PROJECT IS FOR: Other & Demolition
INTENDED USE(S): DEMOLISH SHED/ERECT NEW SHED
INTENDED LIFE: Indefinite but not less than 50 years
NUMBER OF STAGES: 1**Fees**

There are no outstanding fees.

FINAL CODE COMPLIANCE CERTIFICATE: 14862
See attached page(s) for any other conditions.

Page : 1

This is a final code compliance certificate issued in respect of all of the building work under the above building consent.

Signed for and on behalf of the Council

Name:.....*H. DE KWANT*.....

Signature:.....*[Handwritten Signature]*..... Date:..*5.1.3.196*..



FORUM NORTH • PRIVATE BAG 9023, WHANGAREI, NEW ZEALAND. TELEPHONE 09 438 4879. FAX 09 438 7632

Issue Document

BUILDING CONSENT No:14862
Section 35, Building Act 1991
Issued:07Feb96

14862

Project Information Memorandum No: 14784

Applicant

WILLIAM HUGH GERAGHTY
PO BOX 82
WAIPU

Agent

SKYLINE GARAGES
PO Box 11018
WHANGAREI

Site Information

PROPERTY ID: 10049
ASSESSMENT NO: 00390/105.01
STREET ADDRESS: CONNELL RD, R D 2, WAIPU
LEGAL DESCRIPTION: LOT 1 DP 82945 BLK XIV RUAKAKA SD

Project Information

PROJECT IS FOR: Other & Demolition
INTENDED USE(S): DEMOLISH SHED/ERECT NEW SHED
INTENDED LIFE: Indefinite but not less than 50 years
VALUE OF WORK: \$7,700.00
NUMBER OF STAGES: 1

Fees

COUNCIL'S TOTAL CHARGES FOR THIS BUILDING CONSENT ARE: \$275.00
PAYMENTS RECEIVED TO DATE:

Receipt number: 770675 Date: 02Feb96 Amount: \$275.00

This Consent is issued subject to the following conditions:
=====


1: General

No Requirements.

Signed for and on behalf of the Council

Name:.....*VALERIE SEVERINSEN*.....

Signature:.....*[Signature]*..... Date:.....*7.1.2.1.96.*.....

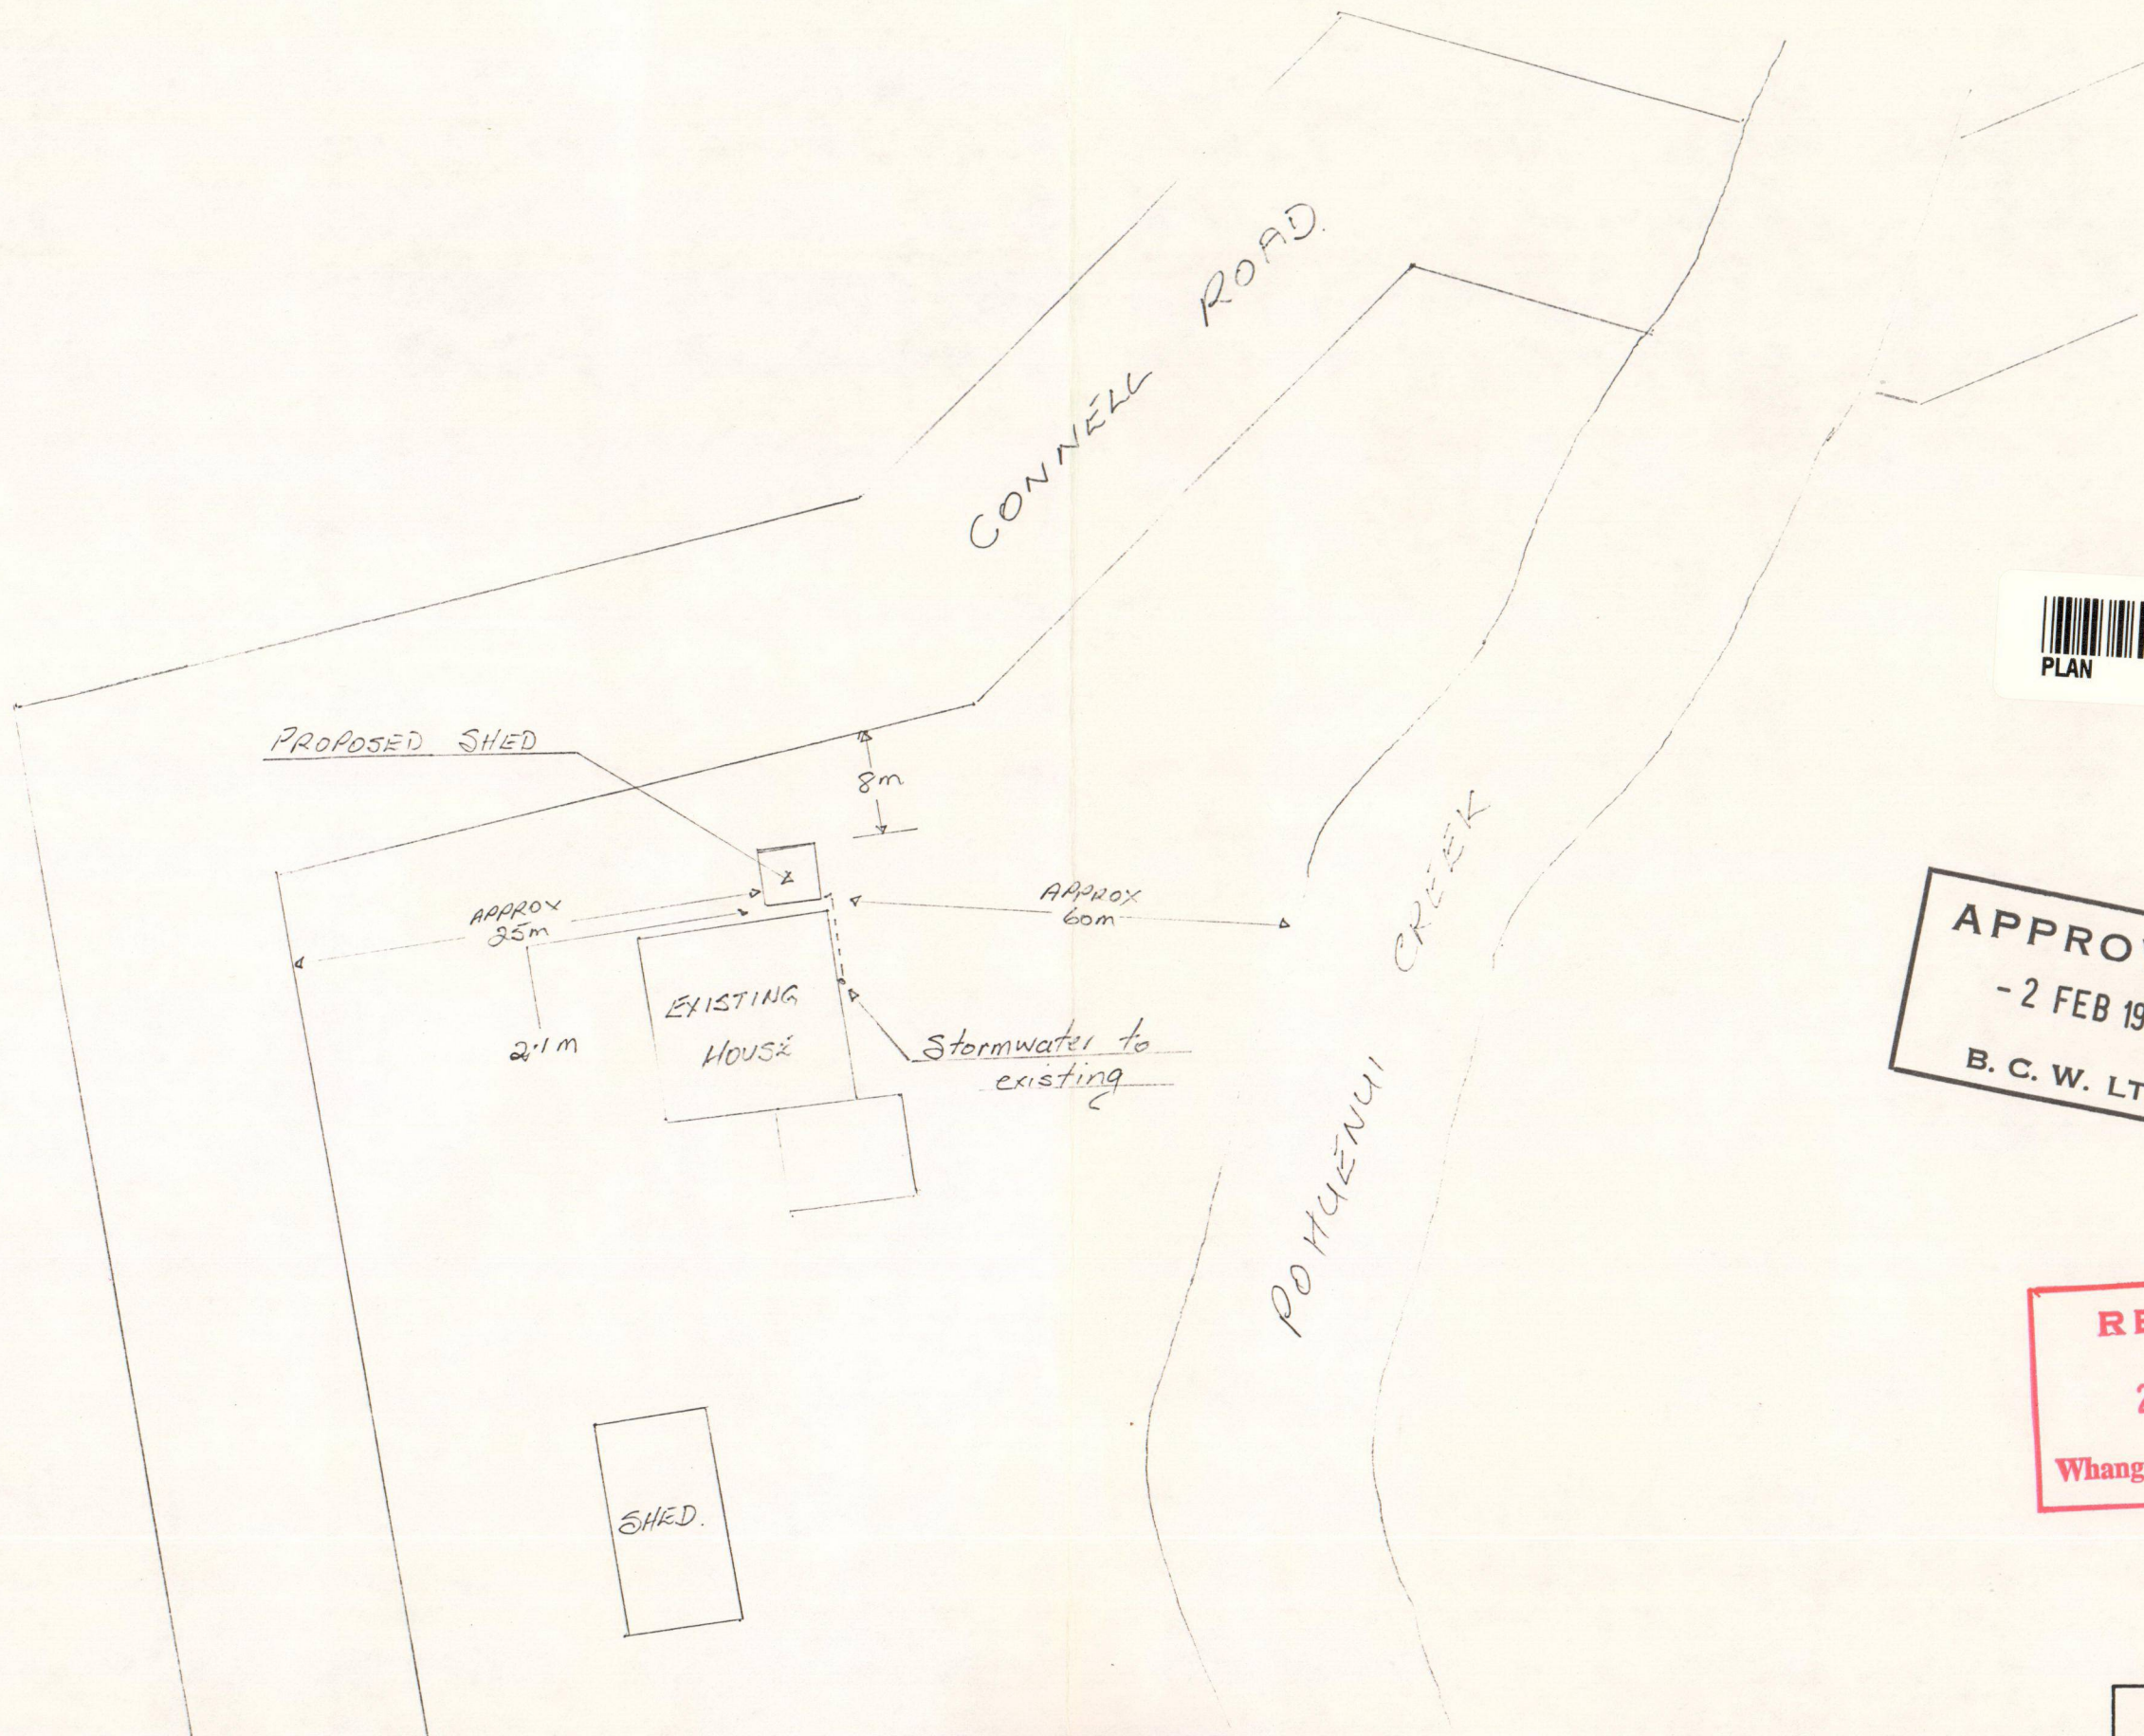

APPROVED
- 2 FEB 1996
B. C. W. LTD.

RECEIVED
22 JAN 1996
Whangārei District Council

FOR: WH & CA GERAGHTY
AT: CONNELL ROAD
WAIPU.



DISTRIBUTOR:
SKYLINE GARAGES
P.O. BOX 11018
WHANGAREI
PHONE 438-1994

SITE PLAN	
DATE: <u>JAN 96</u>	SHEET 2
SCALE: 1 : 200	